



section

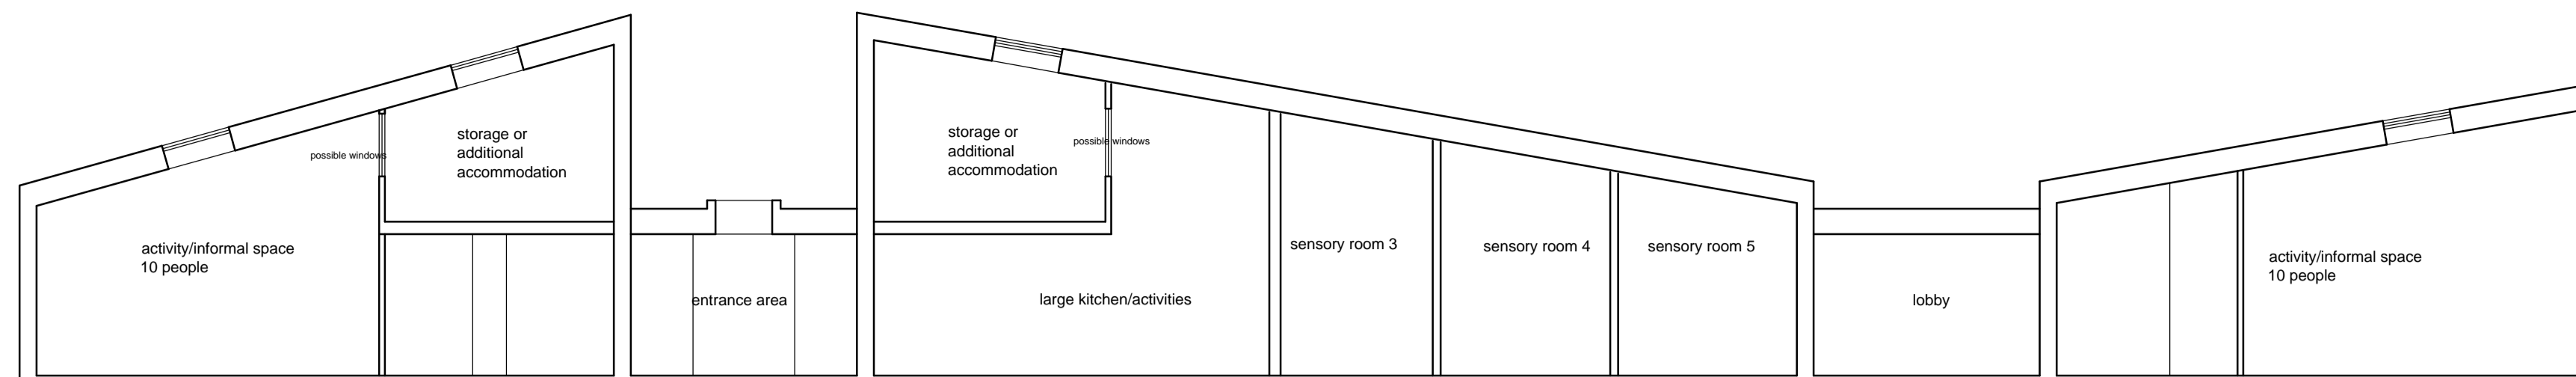


notes	
Do not scale from this drawing unless for Planning purposes. Figured dimensions only are to be used. All dimensions must be checked on site by the Contractor prior to the commencement of any fabrication or building works (where applicable, dimensions and details are to be read in conjunction with specialist consultants' drawings; any disparity between drawings is to be brought to the attention of design 4 architecture Ltd prior to the commencement of any fabrication or building works. This drawing is the property of design 4 architecture Ltd and may not be reproduced without their permission.	
revisions	
rev	notes
A	Amended to clients requirements
B	Amended to clients requirements
date	
26.02.21	
15.03.21	



south elevation

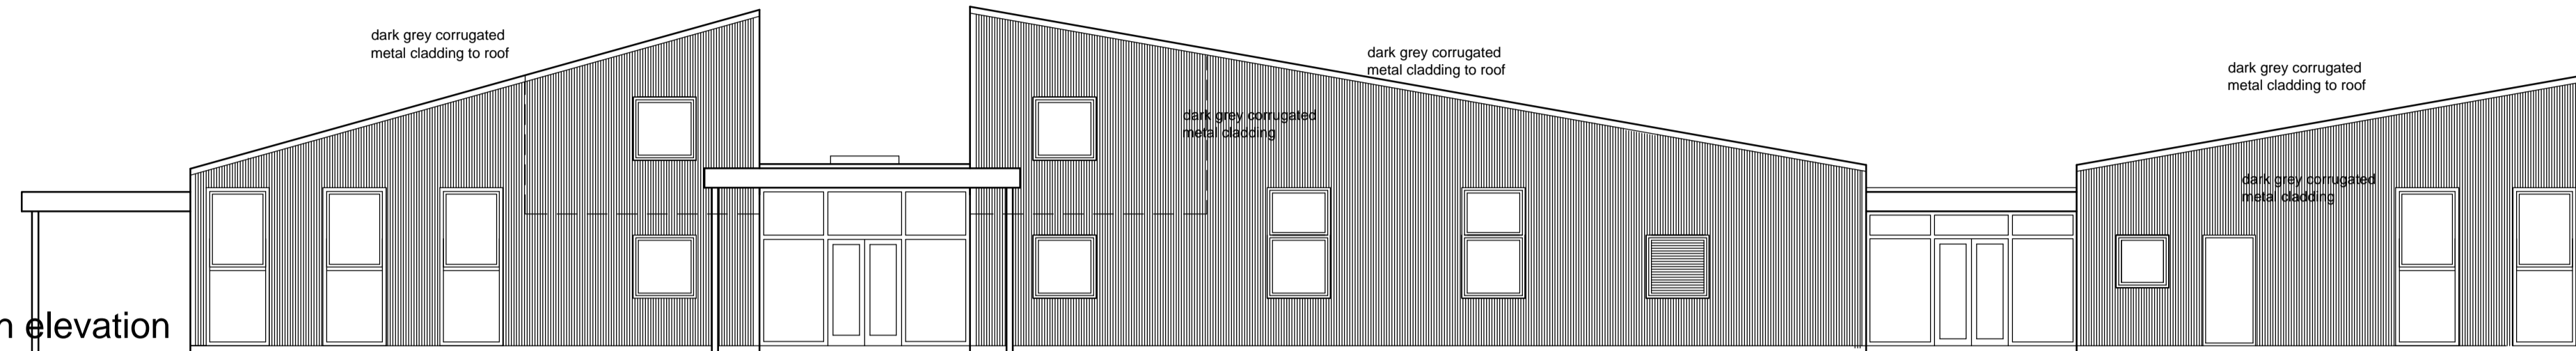


first floor plan

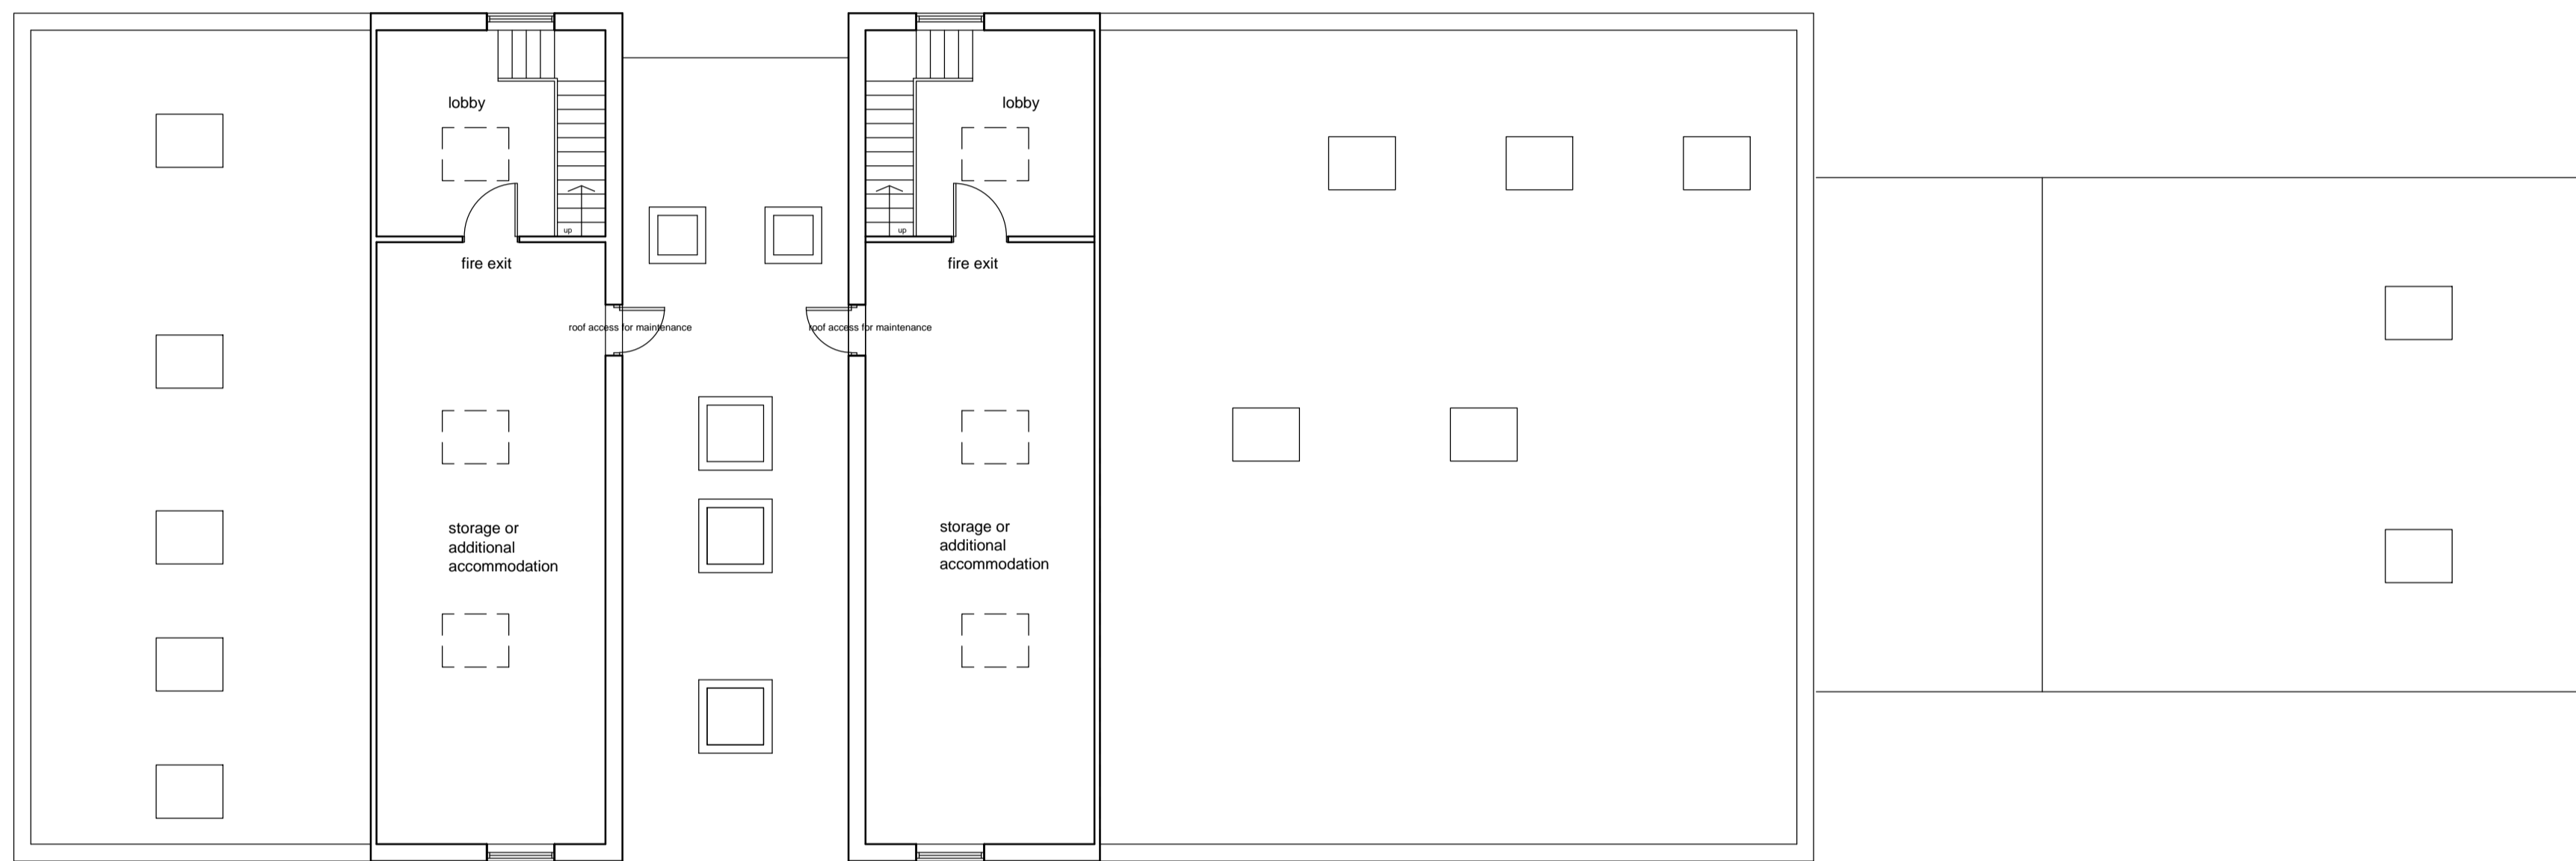

ground floor plan

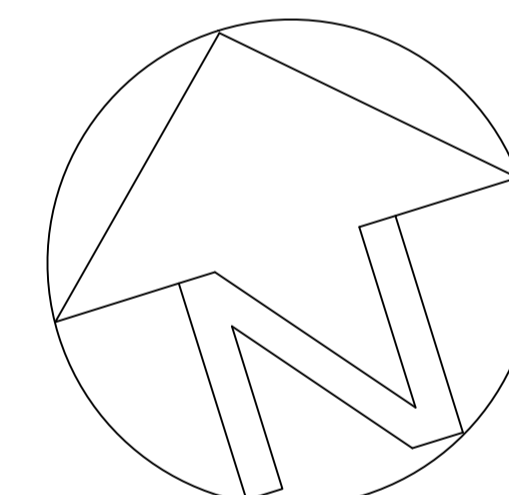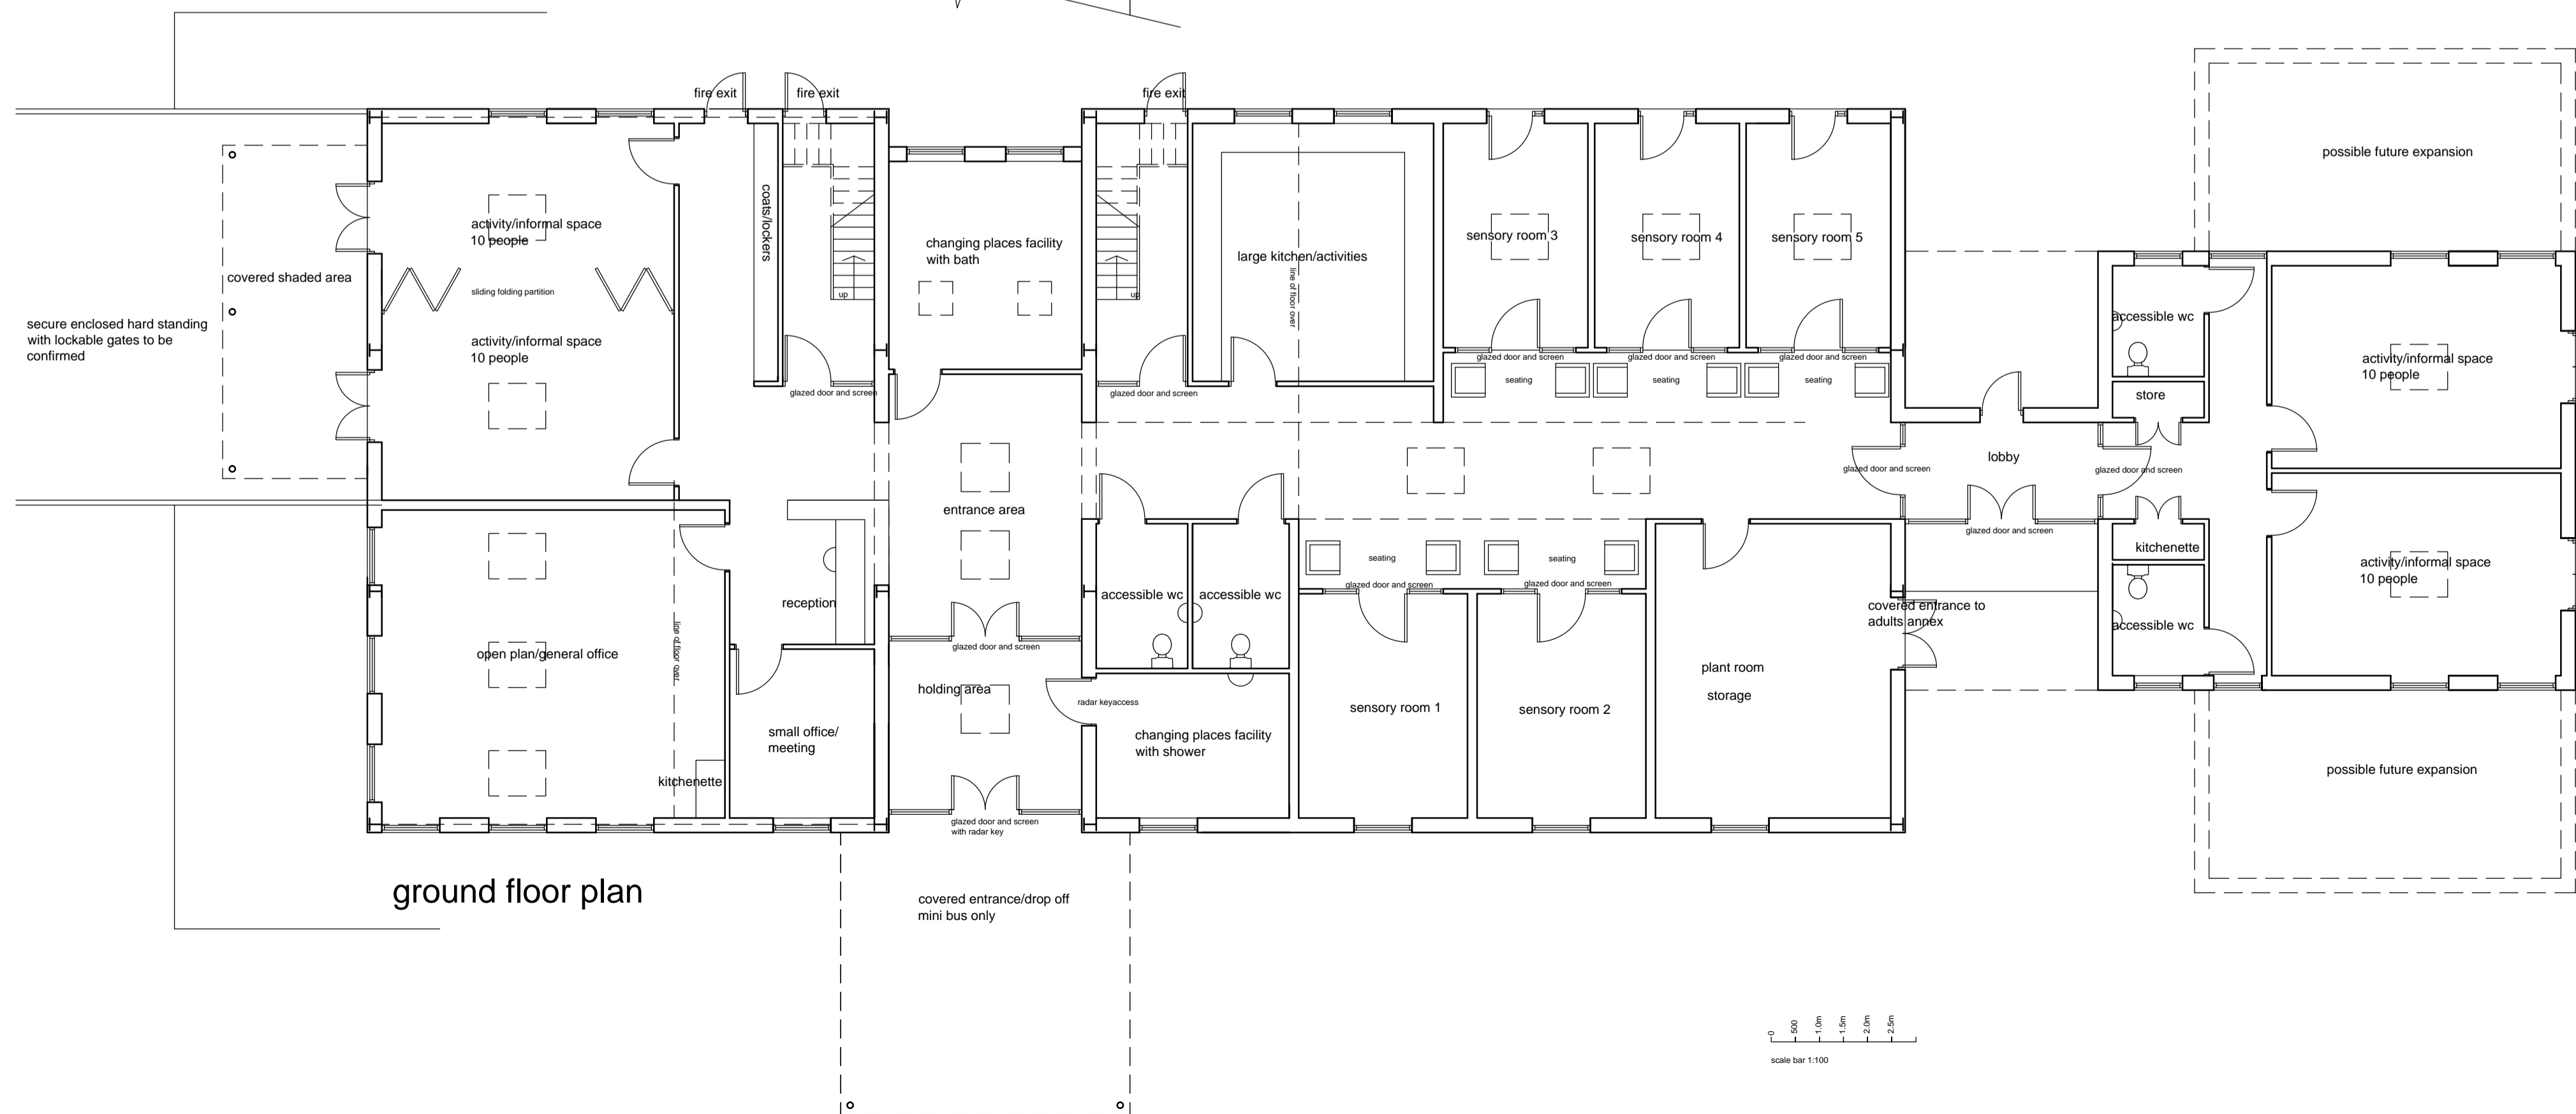

DESIGN 4 architecture ltd

project Ryedale Special Families New Accommodation	client Ryedale Special Families		
drawing Proposed Floor Plans, Section and South Elevation	scale 1:100	number D420024/02	revision B
status Design	date February 2021		